


ROCKVIEW VILLAGE

HARRISON HOT SPRINGS




LOT 4



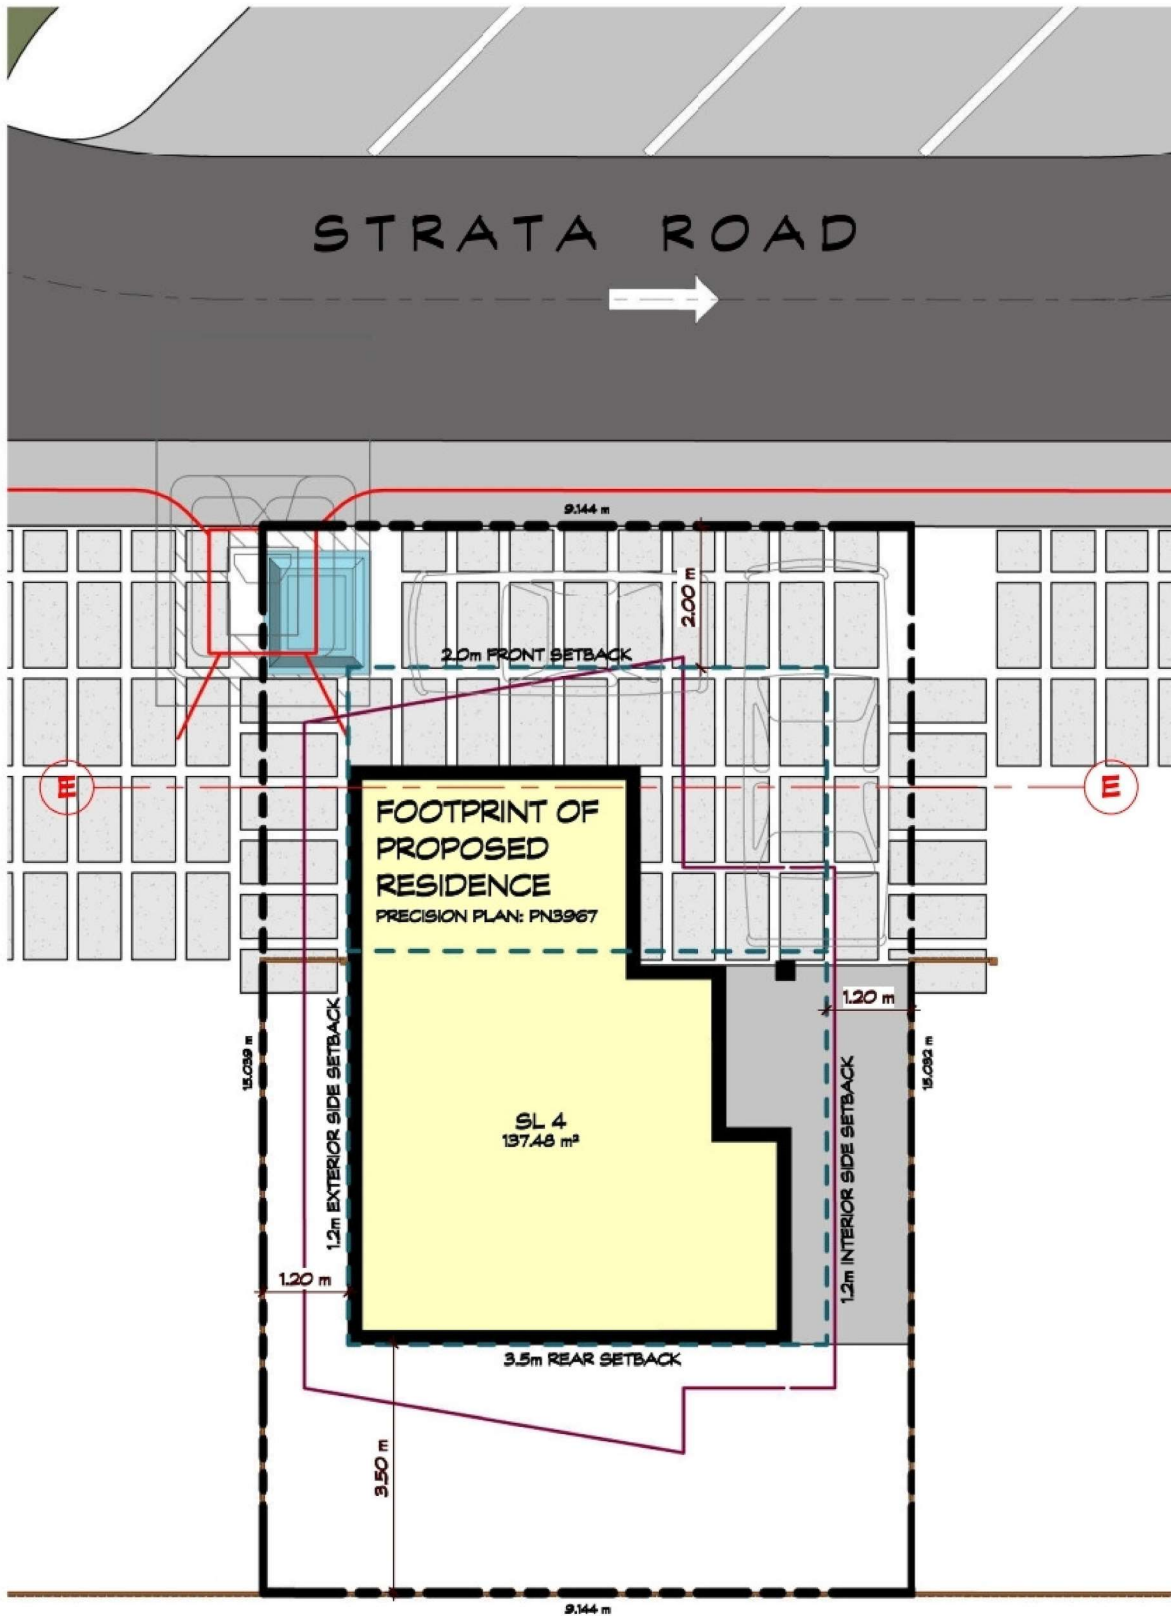

SITE PLAN

1:75

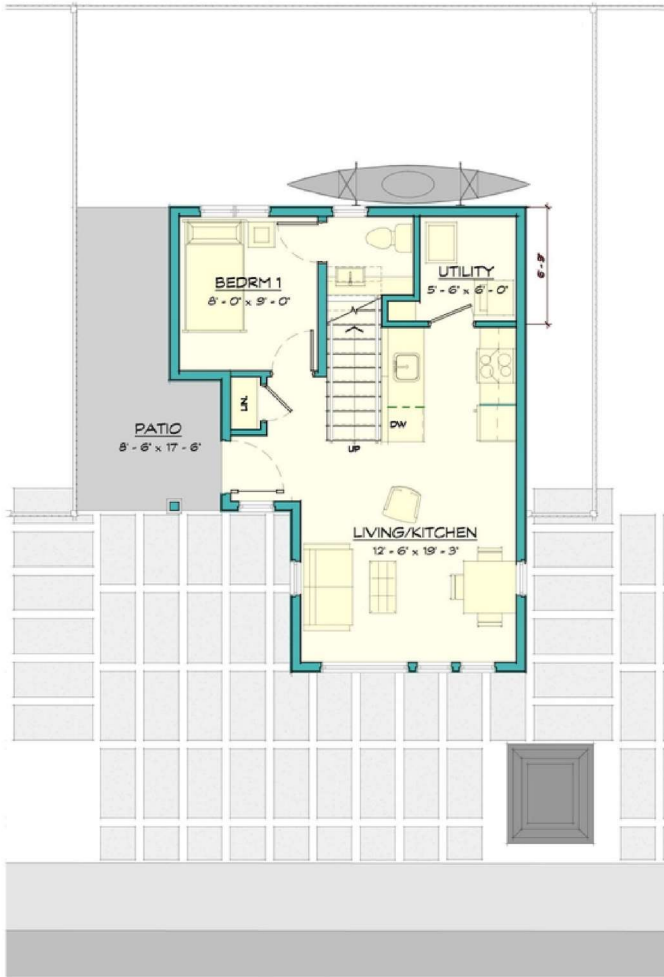

MAIN FLOOR PLAN

1/4" = 1'-0"

- 470 sq ft • FINISHED UPPER FLOOR AREA
- 460 sq ft • FINISHED MAIN FLOOR AREA
- 930 sq ft • TOTAL FINISHED FLOOR AREA



UPPER FLOOR PLAN

1/4" = 1'-0"

- 470 sq ft • FINISHED UPPER FLOOR AREA



LH SIDE ELEVATION
3/16" = 1'-0"



FRONT ELEVATION
3/16" = 1'-0"



RH SIDE ELEVATION
3/16" = 1'-0"



REAR ELEVATION
3/16" = 1'-0"



ROCKVIEW VILLAGE

HARRISON HOT SPRINGS



For more information, contact us at

+1 (236) 458-1099

www.rockviewvillage.ca



CENTRUM GROUP